

Guide to Placement of Cremains

This diagram of the Church of the Advent Memorial Garden serves as a record of the people whose cremated remains (cremains) have been placed there. Burial must be no deeper than 18" and the ashes/cremains must be deposited directly in the ground without a container, or within biodegradable packaging (paper, linen, cotton or similar material that will quickly break down within ten years). Vaults, plastic bags or vessels, and non-biodegradable containers are not permitted. Please refer to the Church of the Advent Policies and Procedures for the Memorial Garden, adopted by the Church Vestry in September 2022, or its subsequent revisions for more details.


The two grids superimposed on this planting plan provide guides for locating where the cremains of individuals have been placed. Each grid consists of 3 ft. x 3 ft. squares, each with a code made up of a letter and number (for example: D1, J3, etc.) The codes represent the 3 ft x 3 ft sites where one person's cremains have been placed. After ten years have passed from placement, the site may be used again to place another person's cremains. An accompanying index records the codes with the names of individuals whose cremains have been placed, and the date of their placement.

When originally laid out, the starting point for the grid adjacent to the church was the corner of square 'C1' where the sidewalk meets the column of the wall.

The starting point for the grid adjacent to the Parish House was the corner of square 'D1' where the sidewalk meets the column of the wall.

Church

**Note: Do Not Place Ashes in the Landscape on this side of the Dashed Line
This area is reserved for potential future church development.**

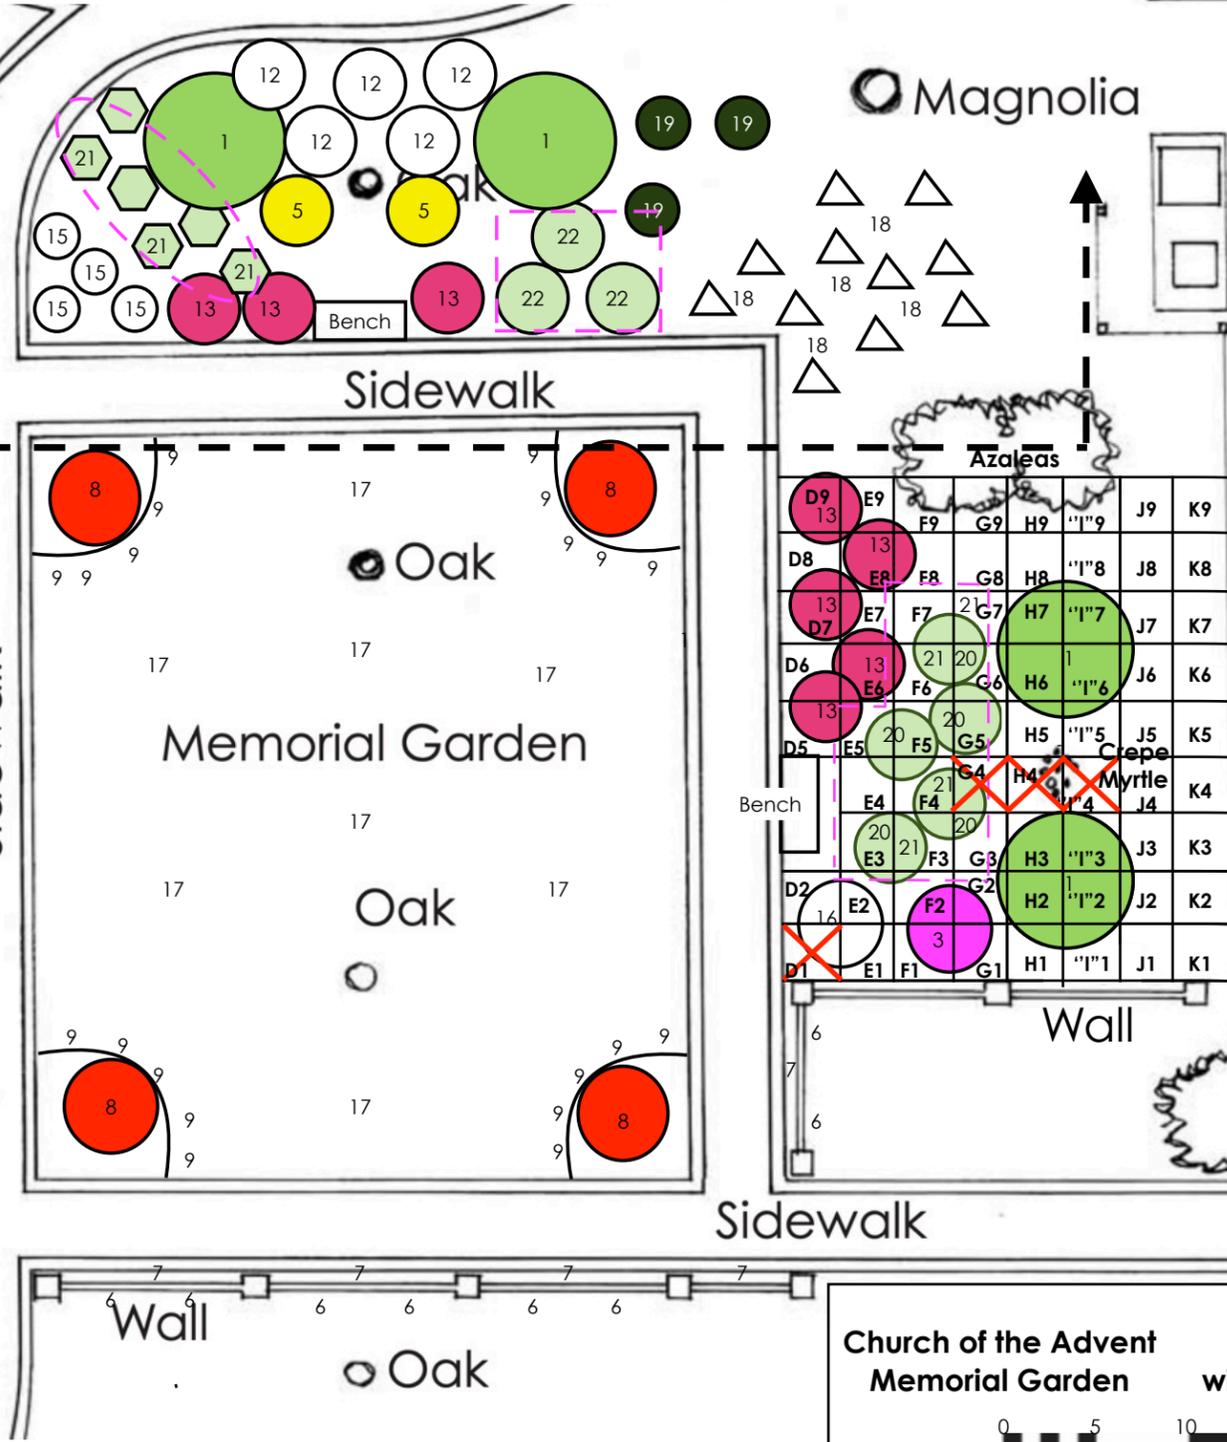

Plant Key

1. American Boxwood
2. Mrs. G. G. Gerbing Indica Azalea
3. Formosa Indica Azalea
4. Gardenia (transplant)
5. Winter Sun Mahonia
6. Creeping Fig
7. Chinese sedum
8. Bonfire Dwarf Encore Azalea
9. Carlton Daffodil
10. Southern River Fern and 100 Monal Daffodil
11. White Berry Nandina
12. Butcher's Broom
13. Lenten Roses
14. Southern River Fern + bulbs
15. Dixie Iris
16. Dwarf Gardenia
17. Mondo Grass
18. Rohdea
19. Aspidistra
20. Southern River Fern and 100 Monal Daffodil
21. Southern River Fern and 50 Joyce Spirit Daffodil
22. Southern River Fern and 50 Joyce Spirit Daffodil

Locations where Cremains of Individuals Have Been Placed and Year

- X = Location of Cremains**
- B2 - Barbara Groover-1/18/2025
 - B3 - Charles Walter Baldwin-11/25/2022
 - B4 - Susan Louise Baldwin Banaszak-11/25/2022
 - B10 - Reuben McDaniel Tuck, III-11/29/2024
 - D1 - Dawson J Hall-12/15/2022
 - G4 - Patricia 'Pat' Wren Wells-7/9/2022
 - H4 - Lisa Jane Tyree-11/18/2023
 - '14 - Ginger Kroeber-11/3/2019

Church of the Advent Memorial Garden Planting Plan with Diagram for Placement of Ashes November 2022 rev. February 2025

Scale in Feet